


Second Floor / Europe Hall / Electrical plan

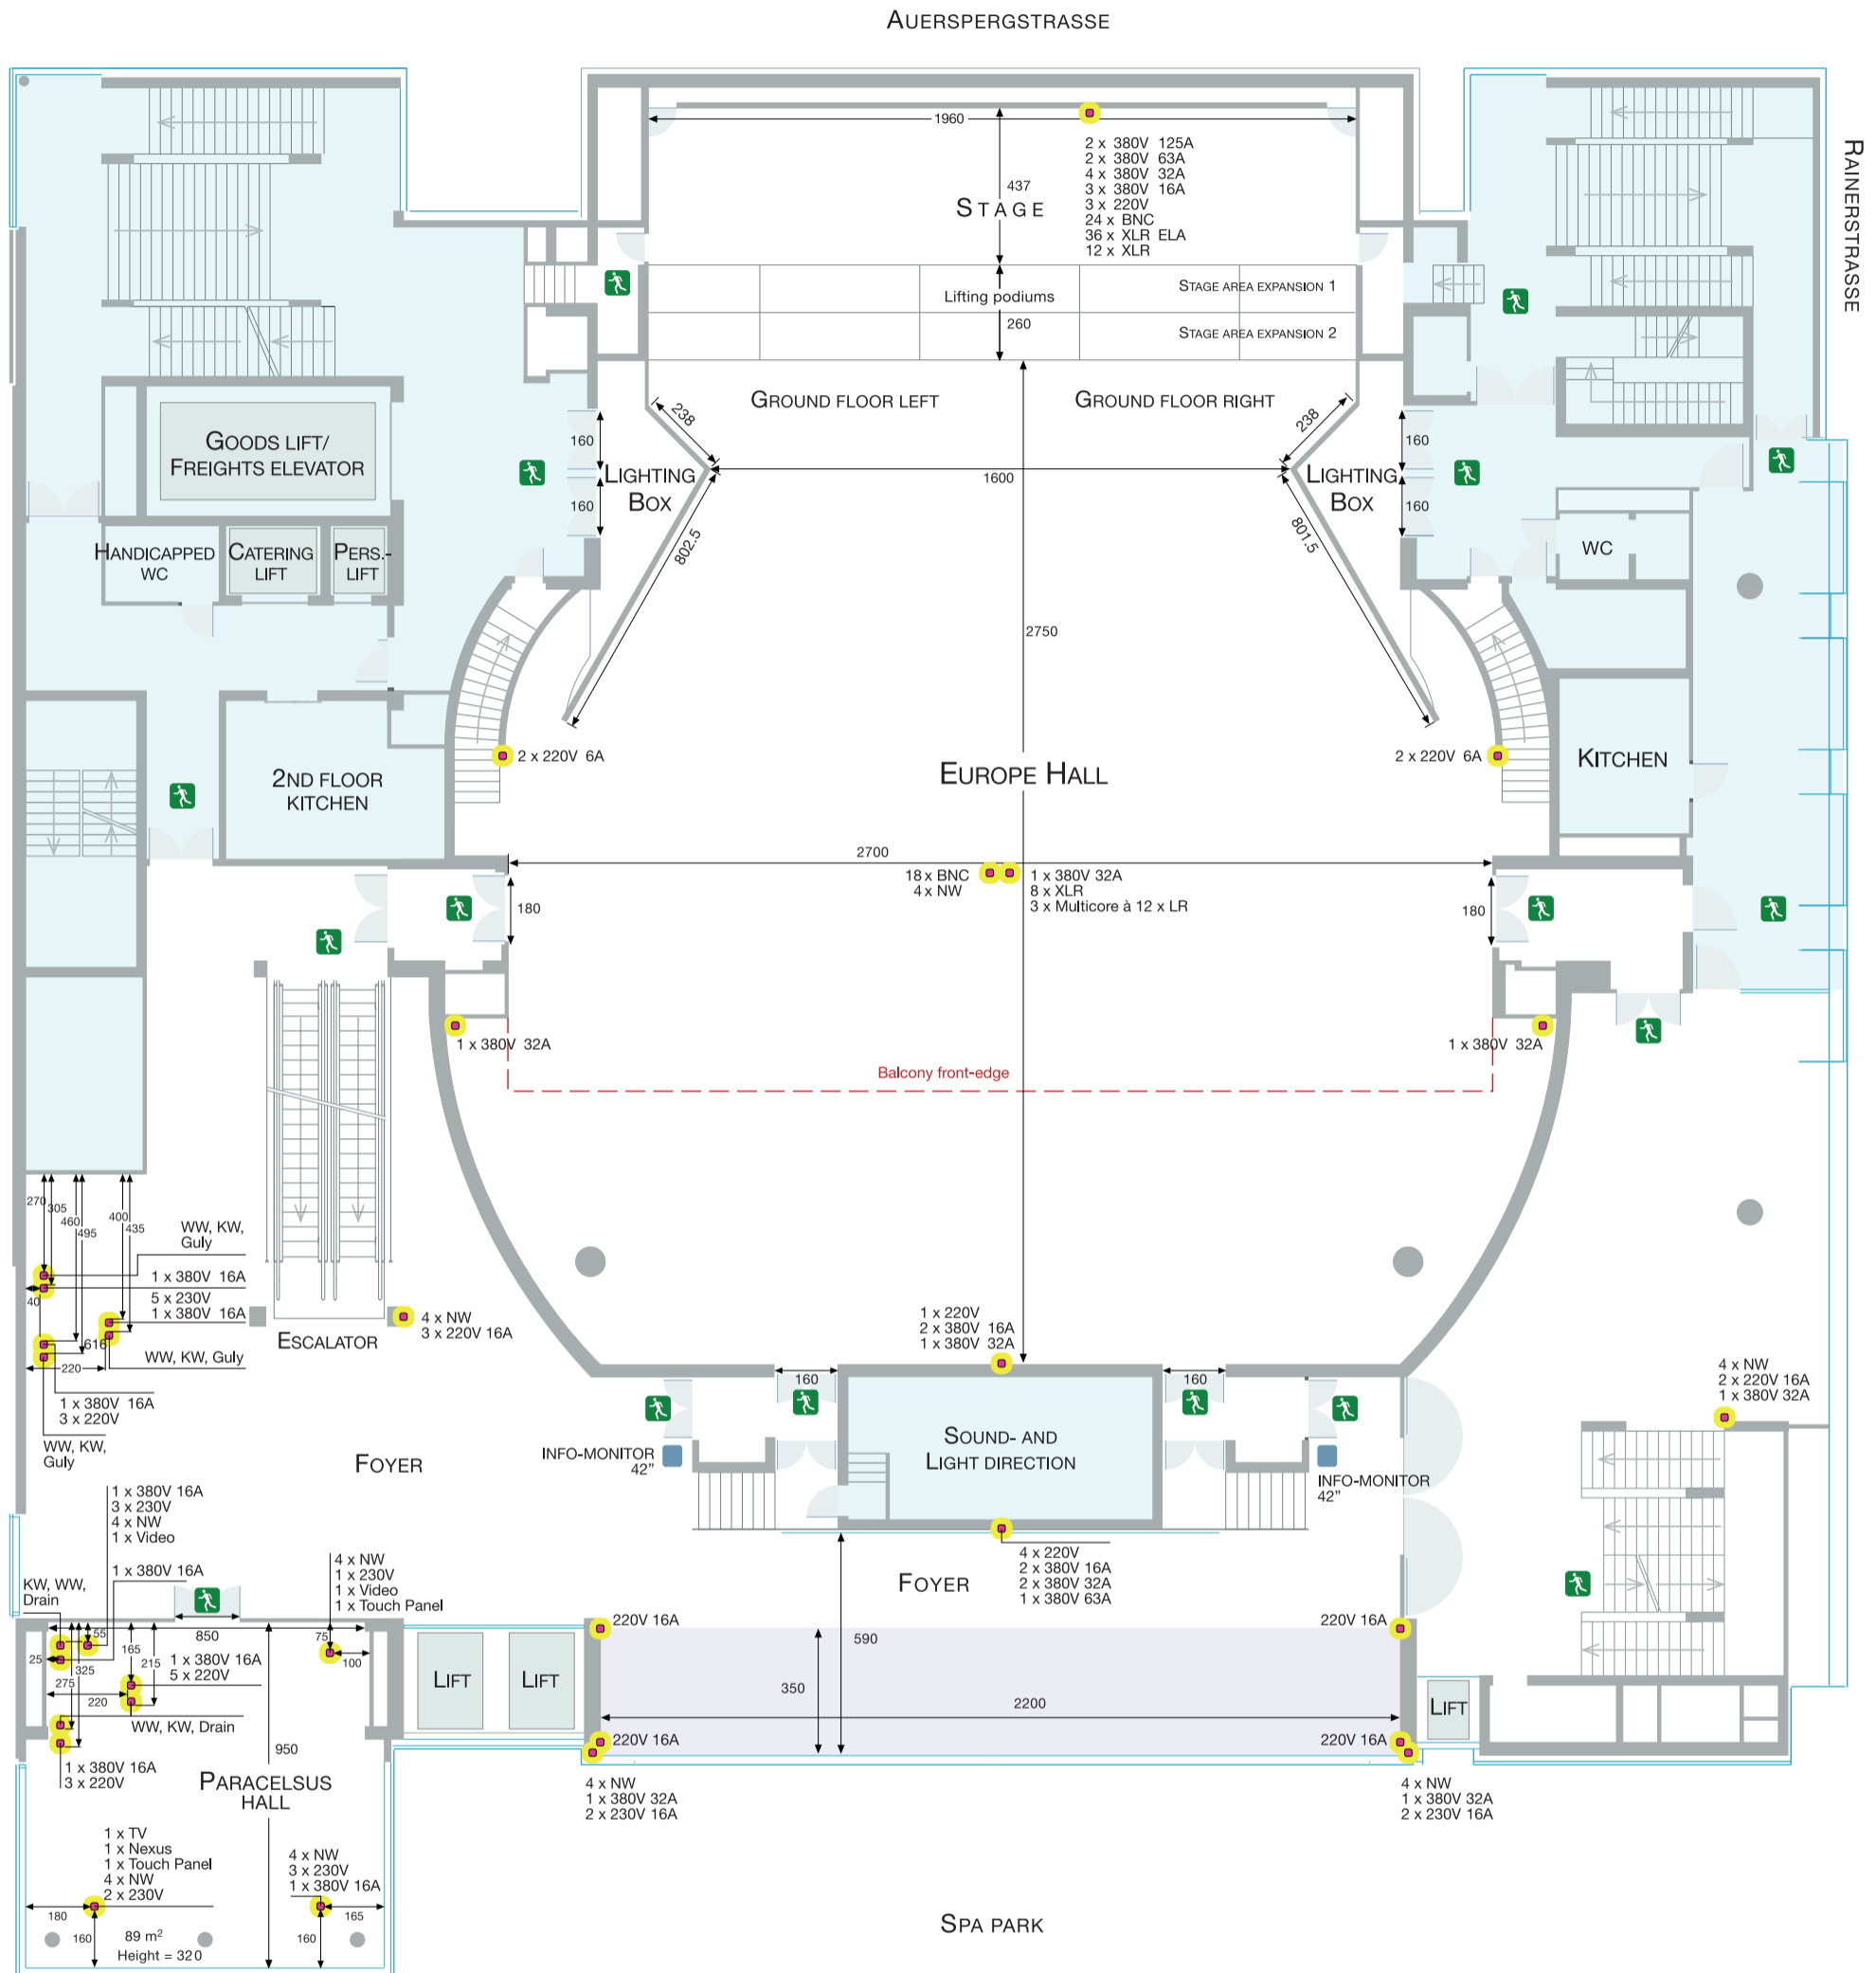

CAPTION

- Nexus = Audiosystem link
- Touch Panel = On-site handling of light, fade-out, shading, silver screens (if present)
- NW = Network, analog, ISDN, V4Lan, dedicated line
- IR = Cabling for infrared heating element
- Red flash light BMZ = Fire detector flash light
- TV-Antenna = TV and Radio Link
- Bottom tank = WW and CW supply and drain

